


SERVICE YARD

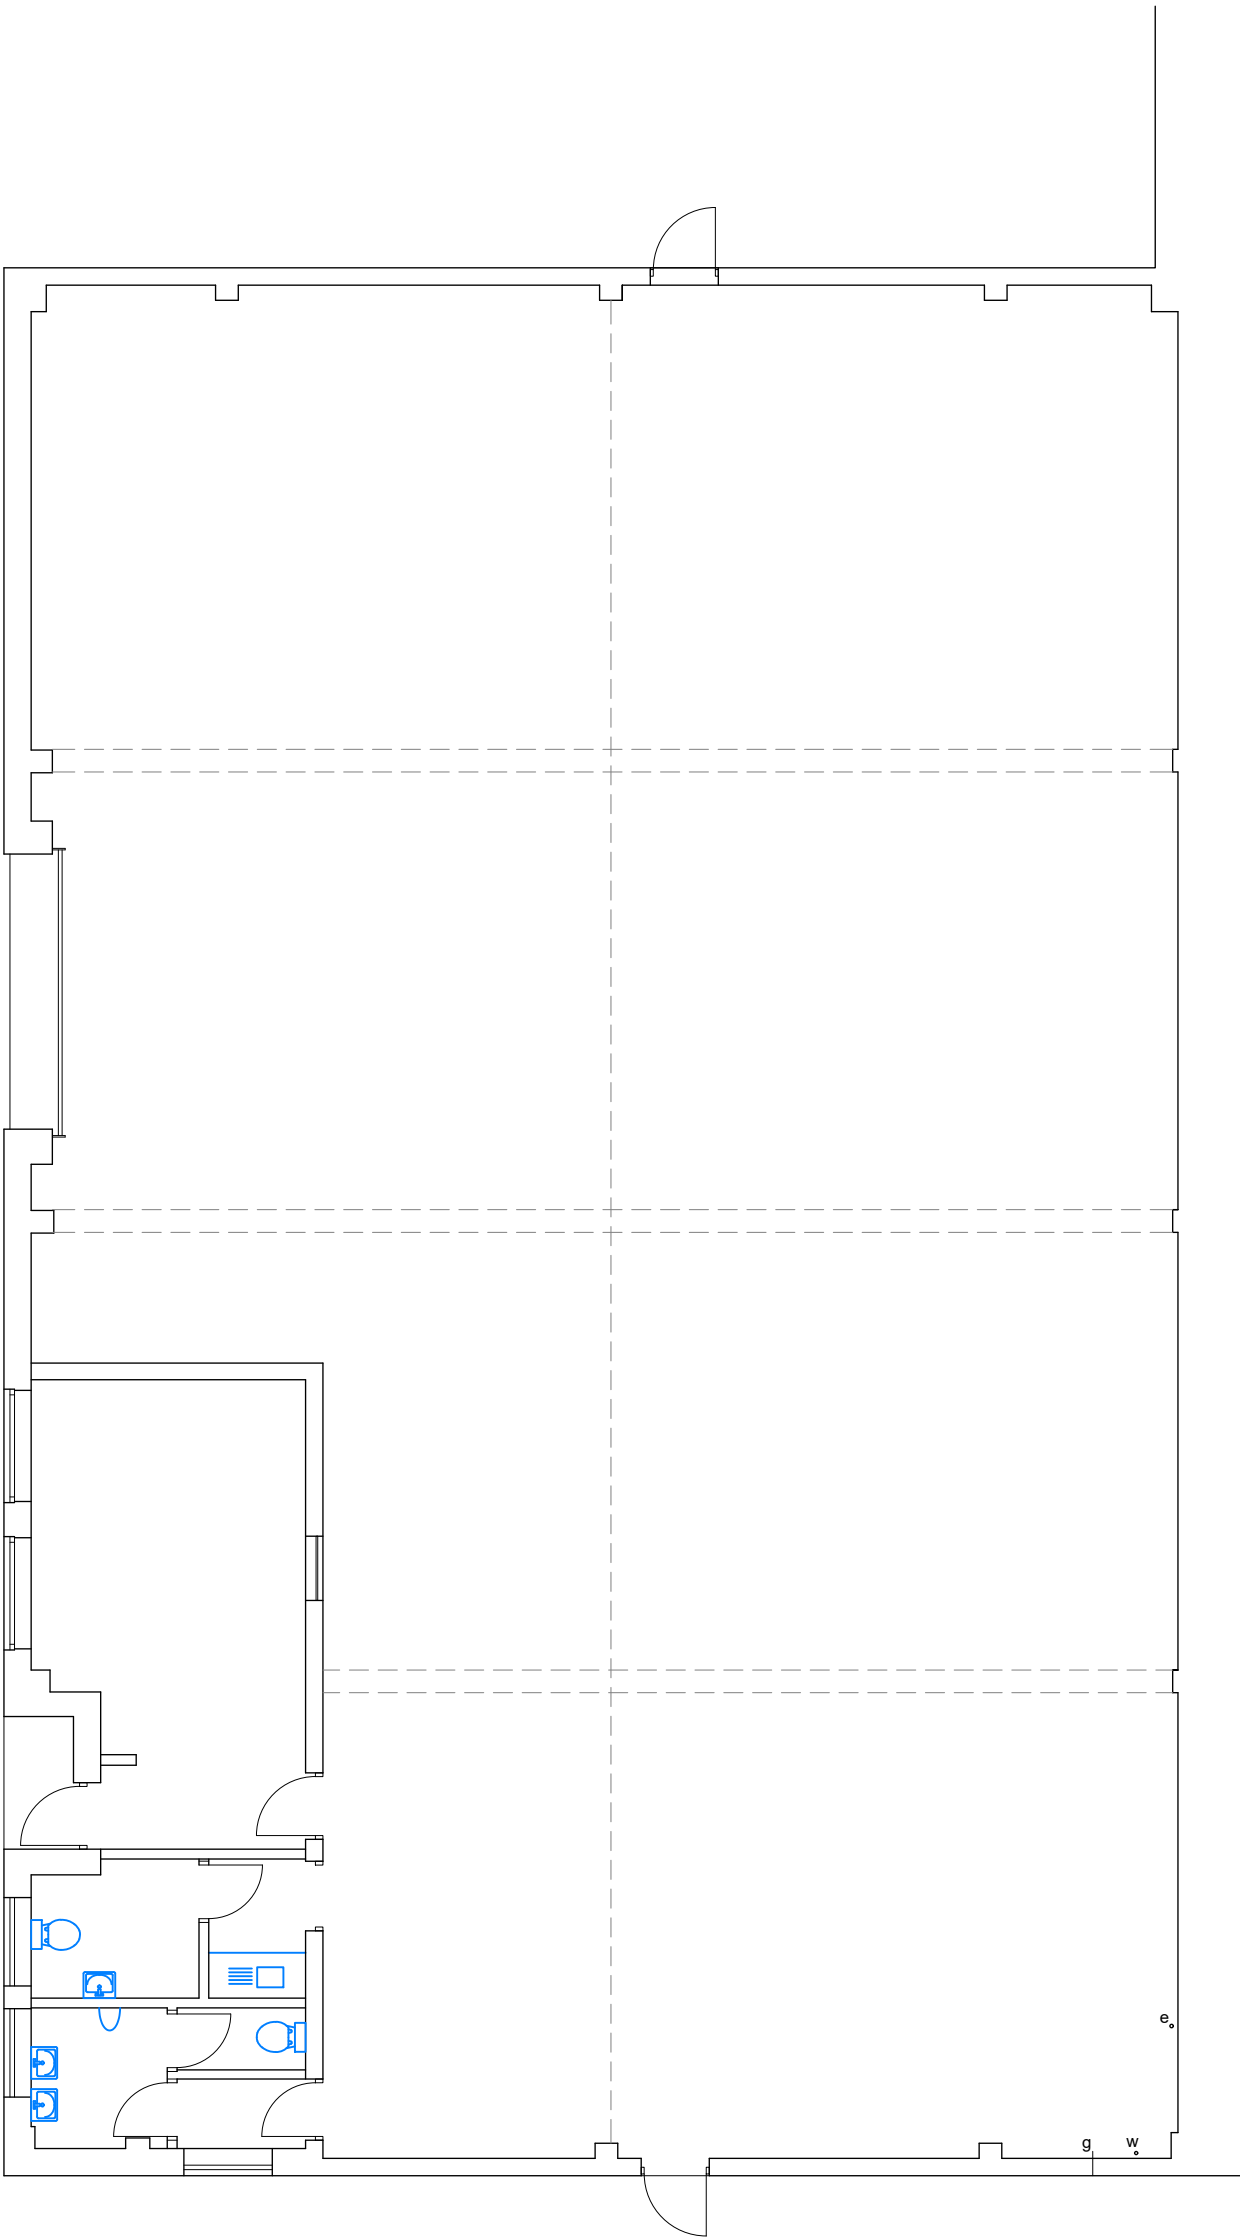

CROWN ROAD



woodley
associates

drg No. 001

client Jones Lang LaSalle

project Unit 2 Crown Road, Kings Norton
Business Centre, Birmingham
Existing Plans

scale 1:100 @ A2

date 12.2025 IRW drawn

Check all dimensions on site.