


Rev:	Description:	Date:
A	Internal layout revised and window omitted	01.10.24

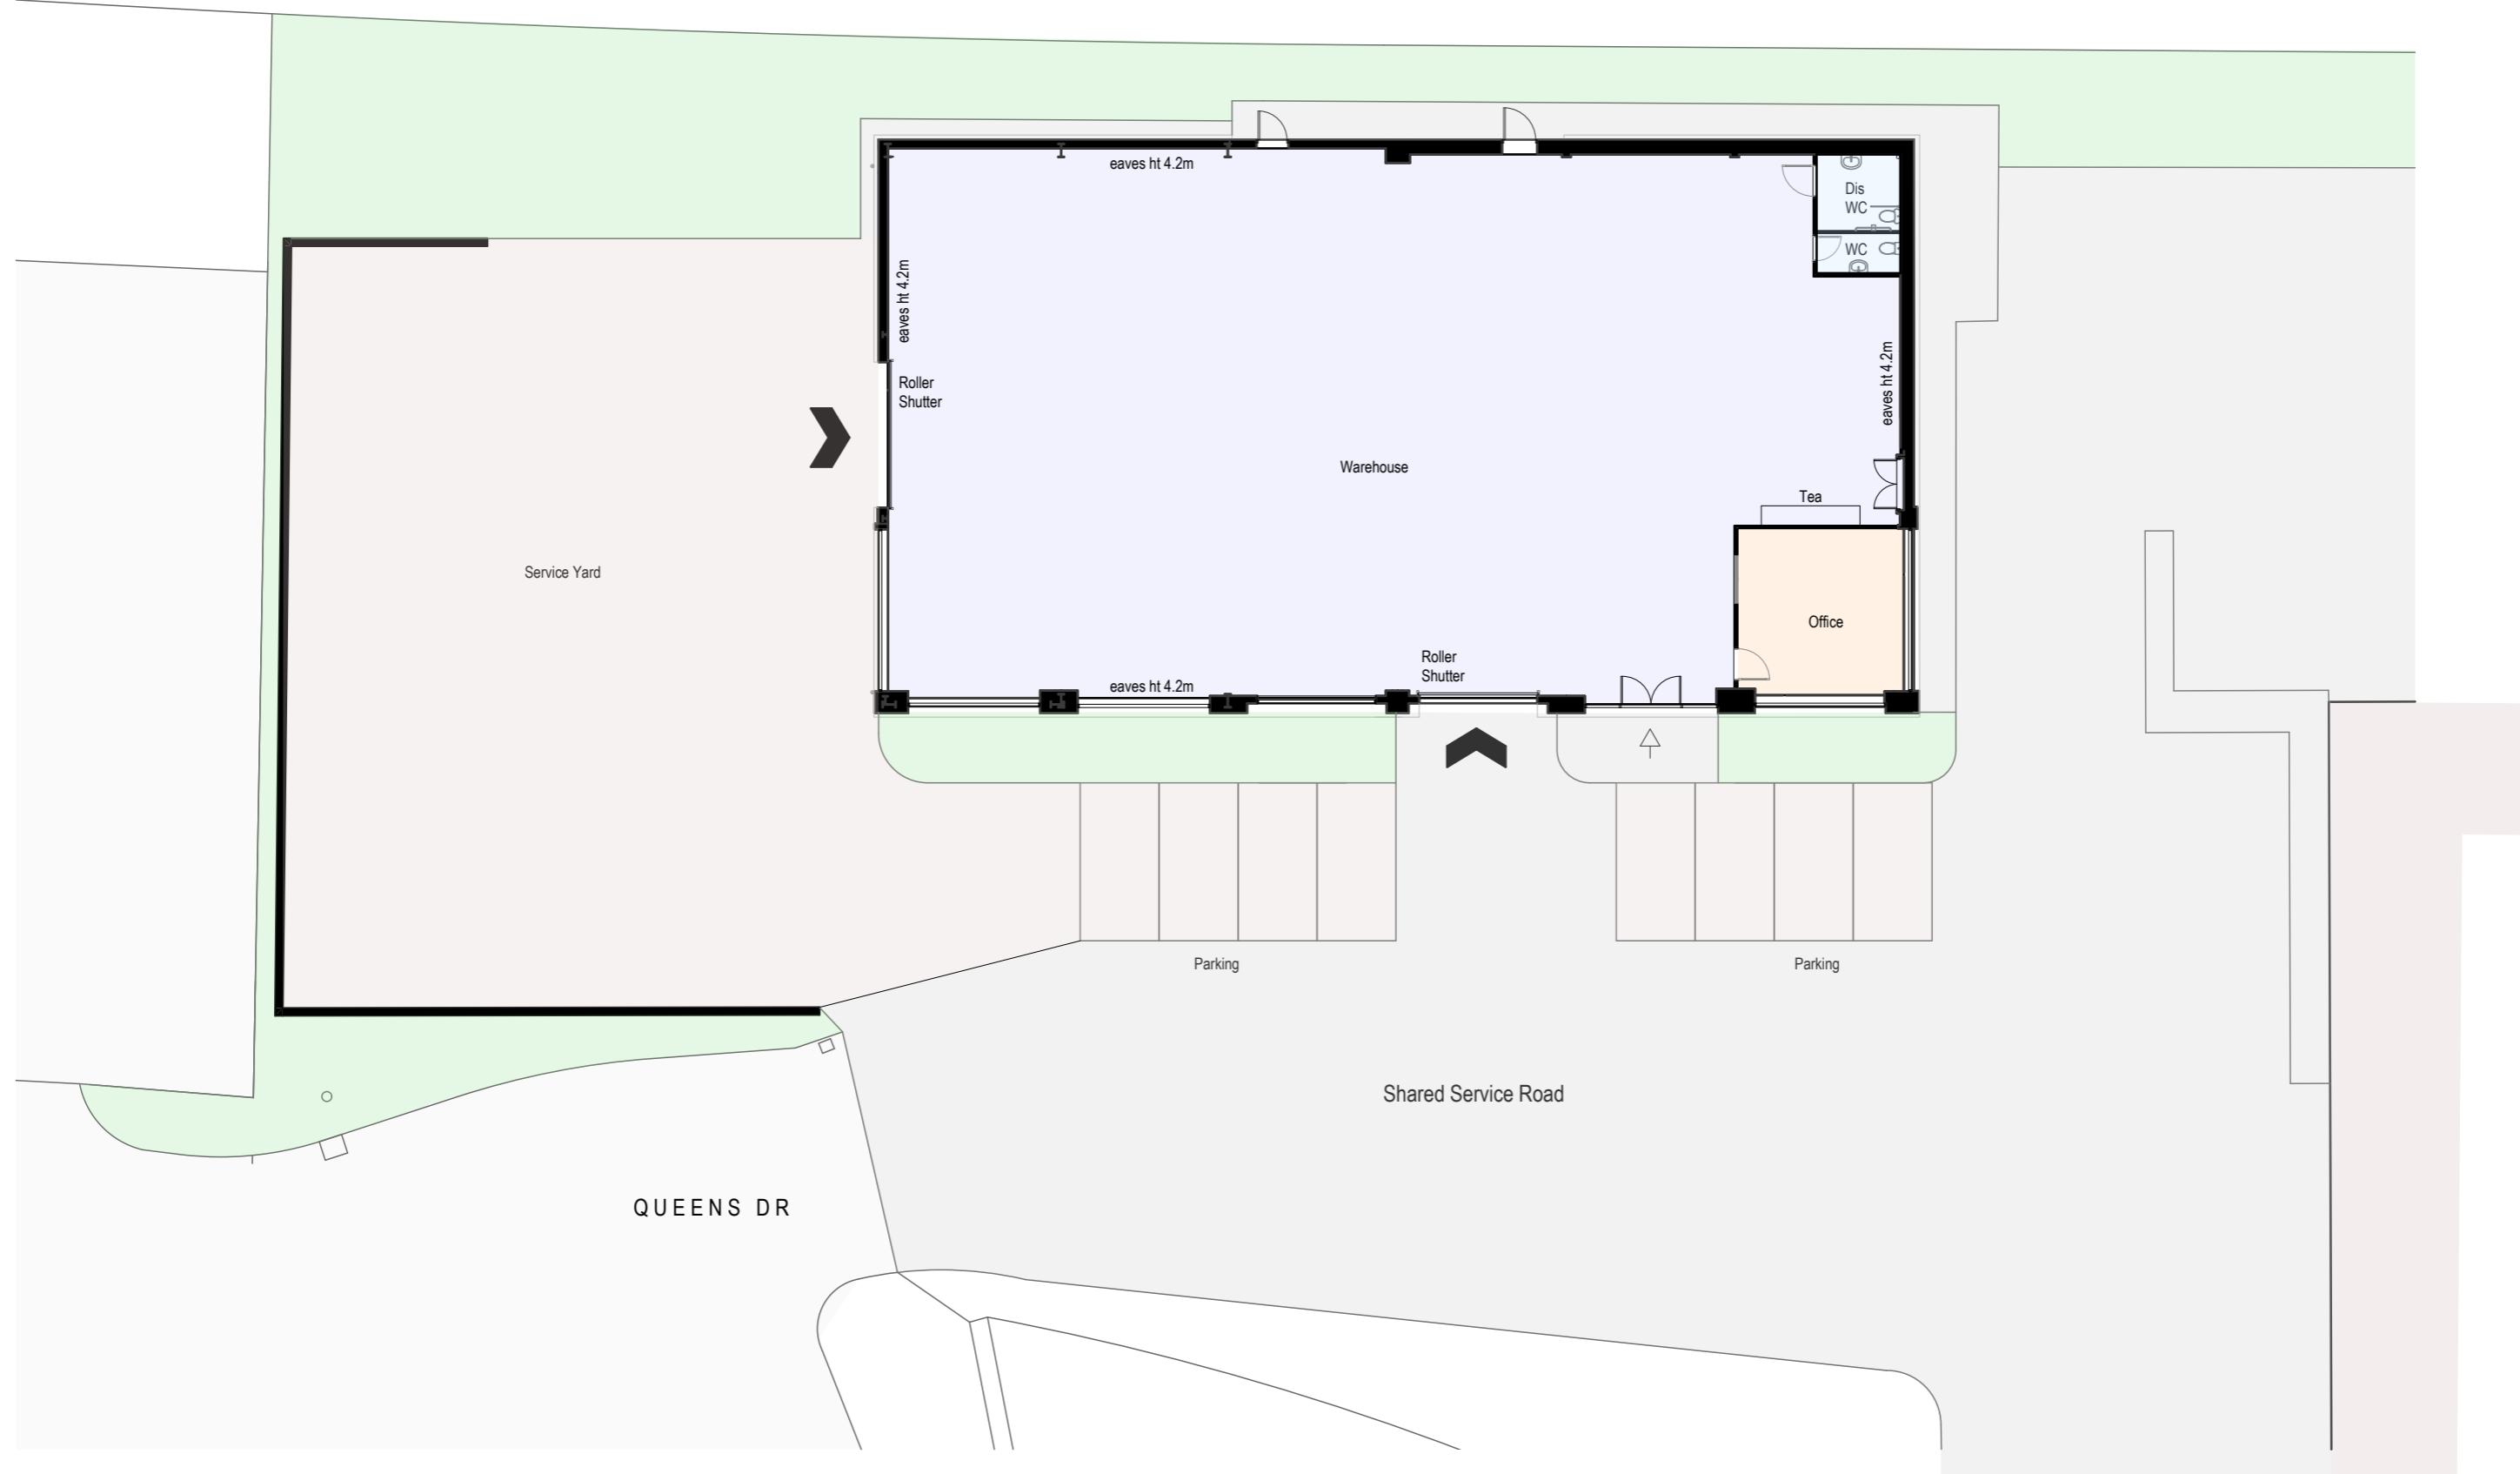

© THIS DRAWING AND THE DESIGNS DEPICTED ARE THE COPYRIGHT OF ADC LTD AND MAY NOT BE REPRODUCED OR AMENDED EXCEPT BY WRITTEN PERMISSION OF ADC LTD.

THIS DRAWING SHOULD NOT BE RELIED UPON FOR STRUCTURAL OR SPECIALIST INFORMATION. THIS DRAWING MUST BE READ IN CONJUNCTION WITH RELEVANT ENGINEERS AND SPECIALIST DRAWINGS.

CONSTRUCTION INFORMATION DEPICTED ON THIS DRAWING SHOULD BE TREATED AS PRELIMINARY UNTIL BUILDING REGULATIONS APPROVAL IS OBTAINED.



ARCHITECTURAL DESIGN
CONSULTANCY LTD

ARCHITECTURAL AND DEVELOPMENT CONSULTANTS

THE PRIORY, LONDON ROAD, CANWELL
SUTTON COLDFIELD, WEST MIDLANDS
Tel: 01543 262999 Web: www.adc-limited.co.uk
Email: admin@adc-limited.co.uk

CLIENT

ROYAL LONDON

TITLE

Sales Plan

PROJECT

Works to Existing Unit
Kings Norton Business Park
Queens Drive, Birmingham
B30 3HH

DRAWN

DATE

SCALE

1:200

A3

DRAWING NO.

1557/SP01

REVISION

A